


THIRD FLOOR BLOCK A

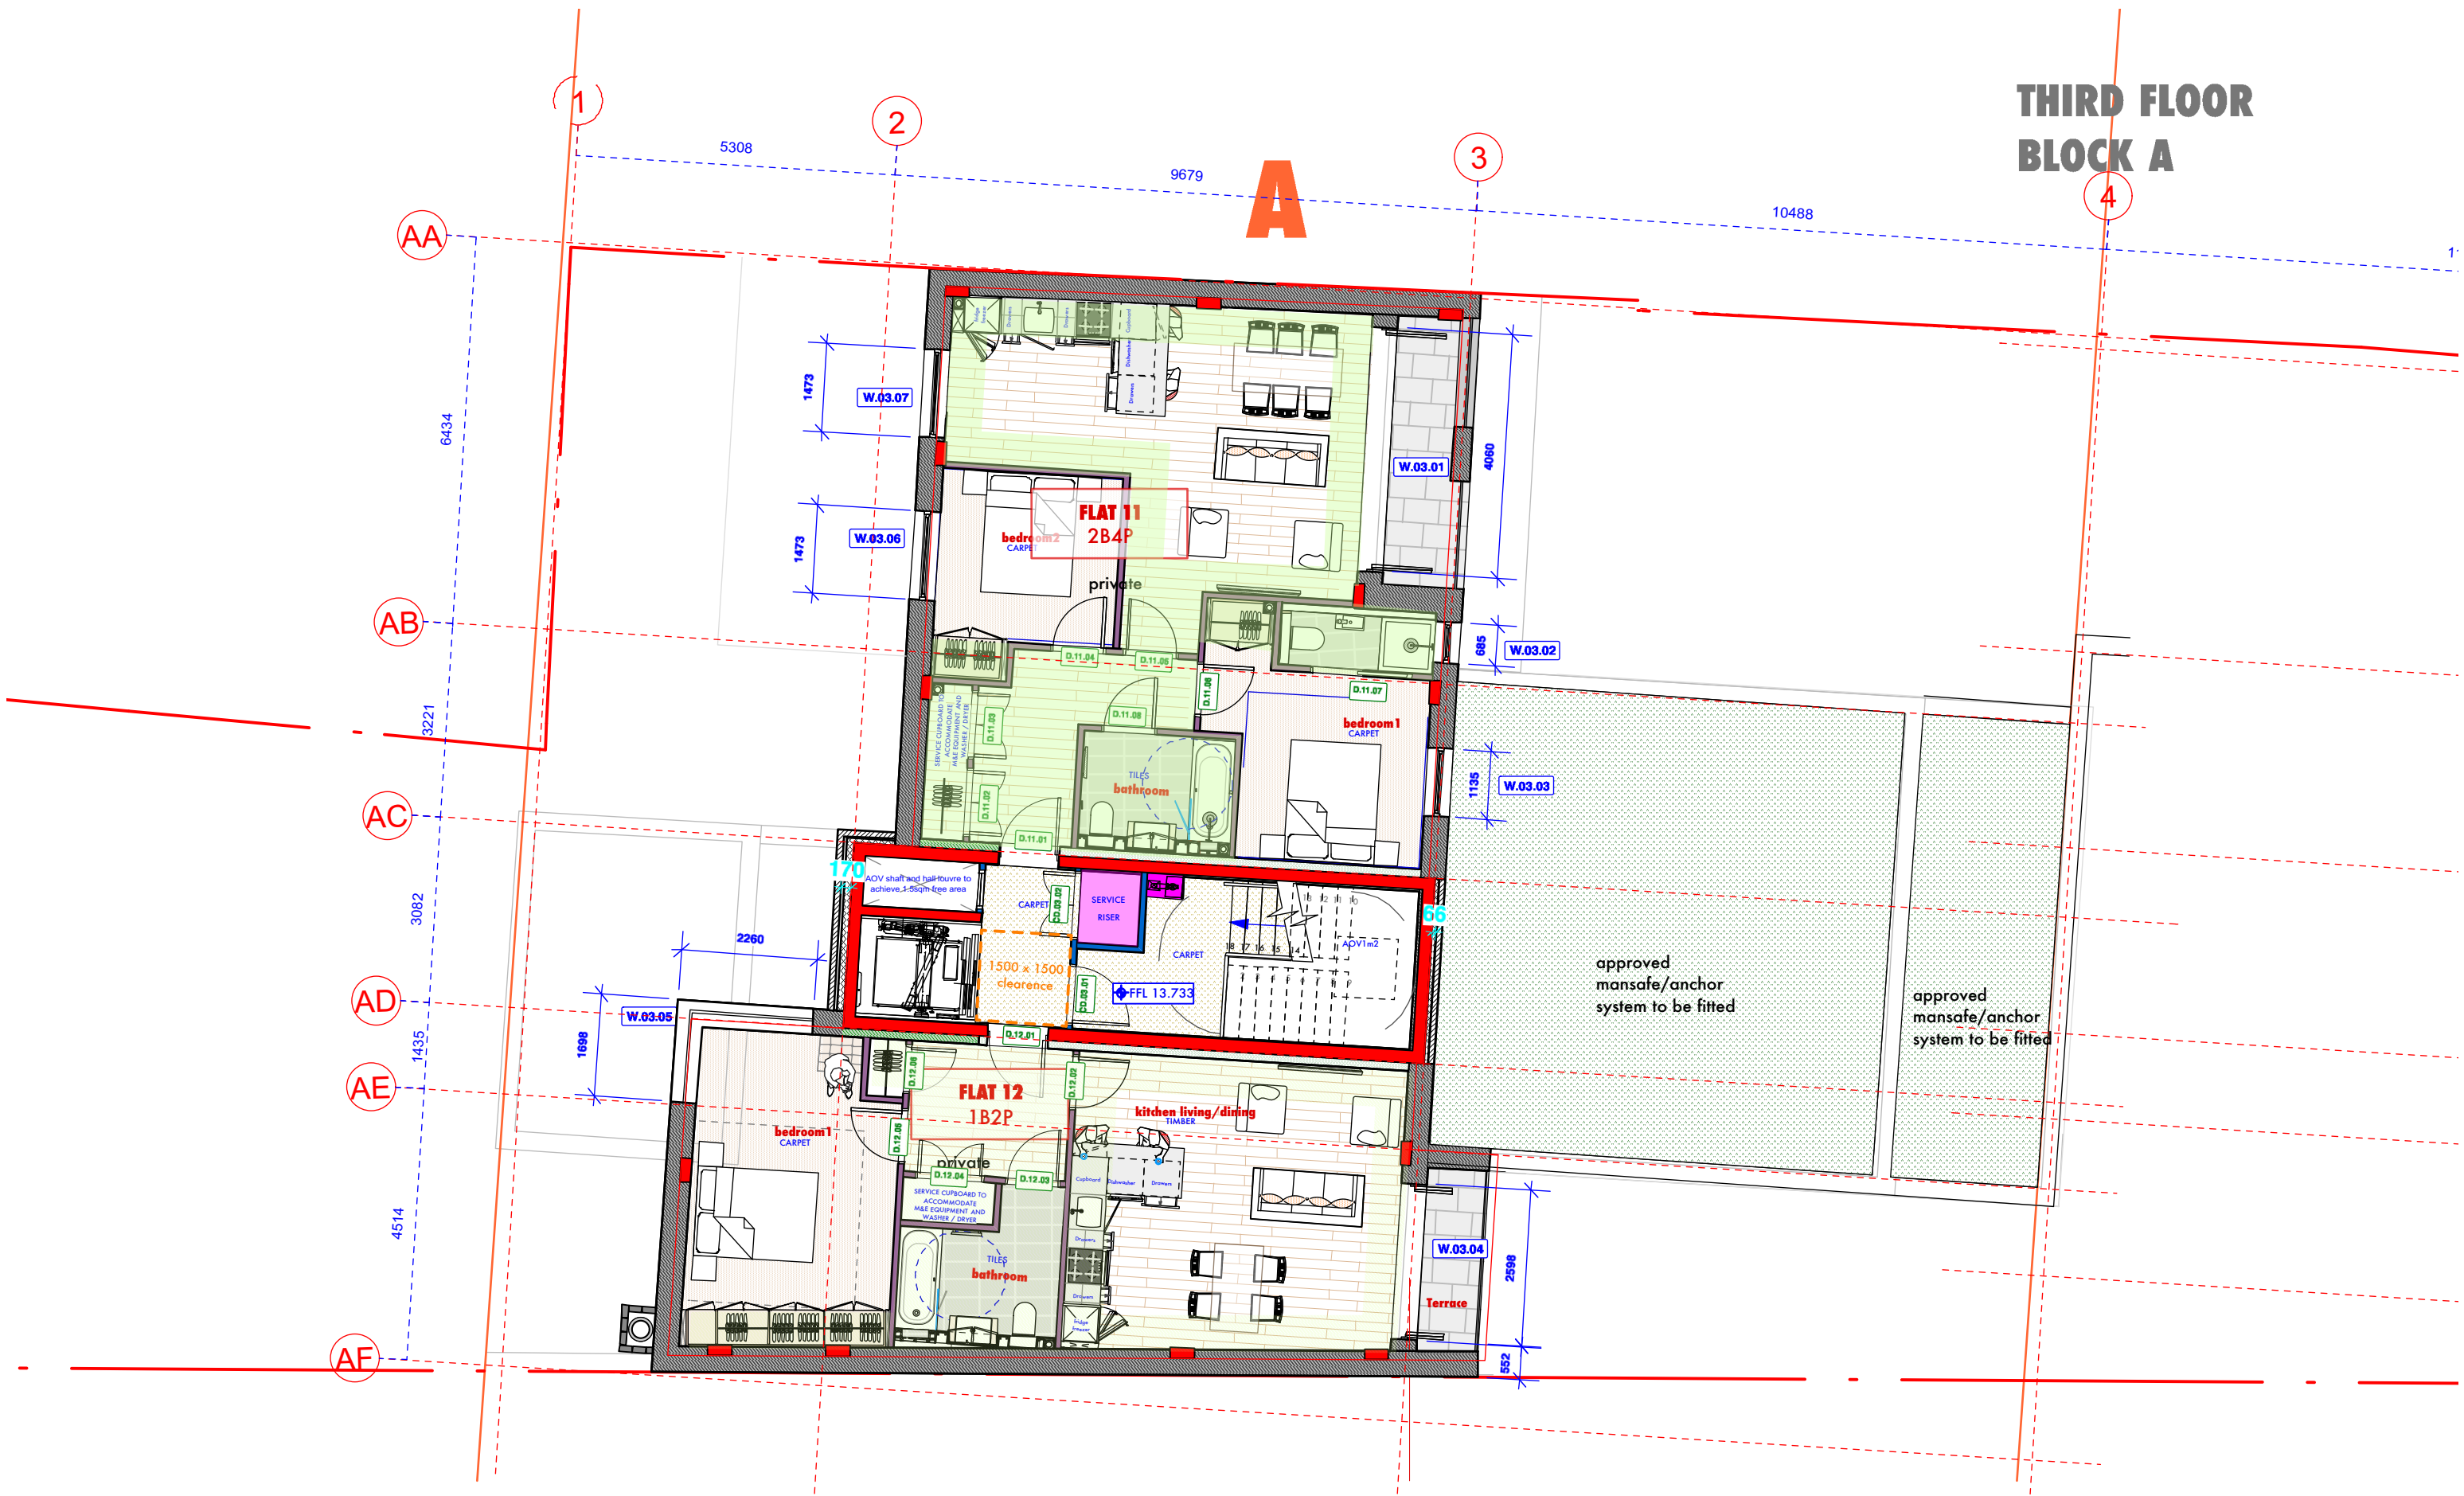

Rev K - 27/04/20 - Door Codes added

DO NOT SCALE THIS DRAWING WRITTEN DIMENSIONS ONLY TO BE USED ALL DIMENSIONS ARE IN MILLIMETRES ALL DIMENSIONS TO BE VERIFIED ON SITE ANY INCONSISTENCIES TO BE REPORTED TO THE ARCHITECT IMMEDIATELY	Job No 7235	p-ad 192D Camden Hill Road, Notting Hill Gate, London, W8 7TH t: 0208-4590172 e: info@p-ad.com www.p-ad.com	
	FOR CONSTRUCTION		
108 Shepherd's Bush Road London W6 7PJ	Title Proposed third floor	number 7235/A/ 05	rev K

